


**ANCHOR BLOCK  
LONGITUDINAL SECTION**

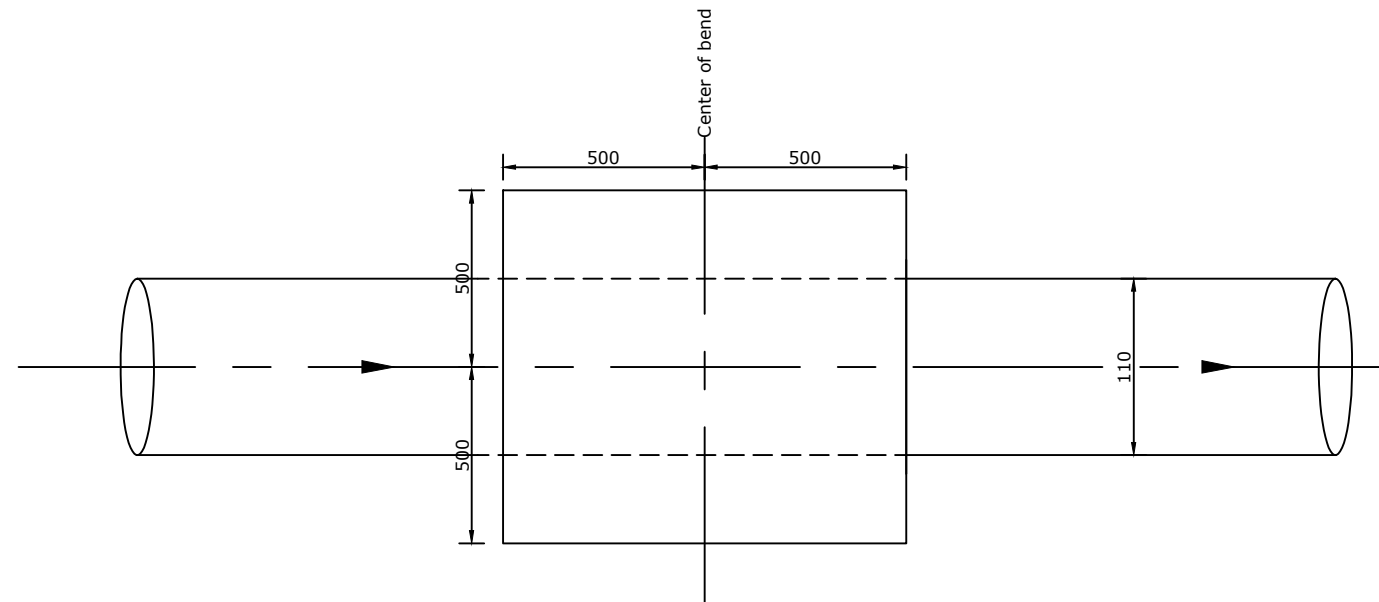

**ANCHOR BLOCK - PLAN**

**General Notes**  
-All dimensions are in millimeters unless otherwise stated

REPUBLIC OF KENYA  
ISILOLO COUNTY  
NATIONAL DROUGHT MANAGEMENT AUTHORITY



Project:  
**MOKORI COMMUNITY WATER PROJECT**

Activity	Name	Date	Sign
Designed by	J. Anjiri	Dec '18	
	G. Mativo H. Muriithi G. Manene	Dec '18	
Drawn by	Michael O.	Dec '18	
Checked by			
Approved by			

Title: Pipe Anchor block details	Sheet: 01 of 01
	Date: DEC '18
Scale: 1:25	Drg No.